


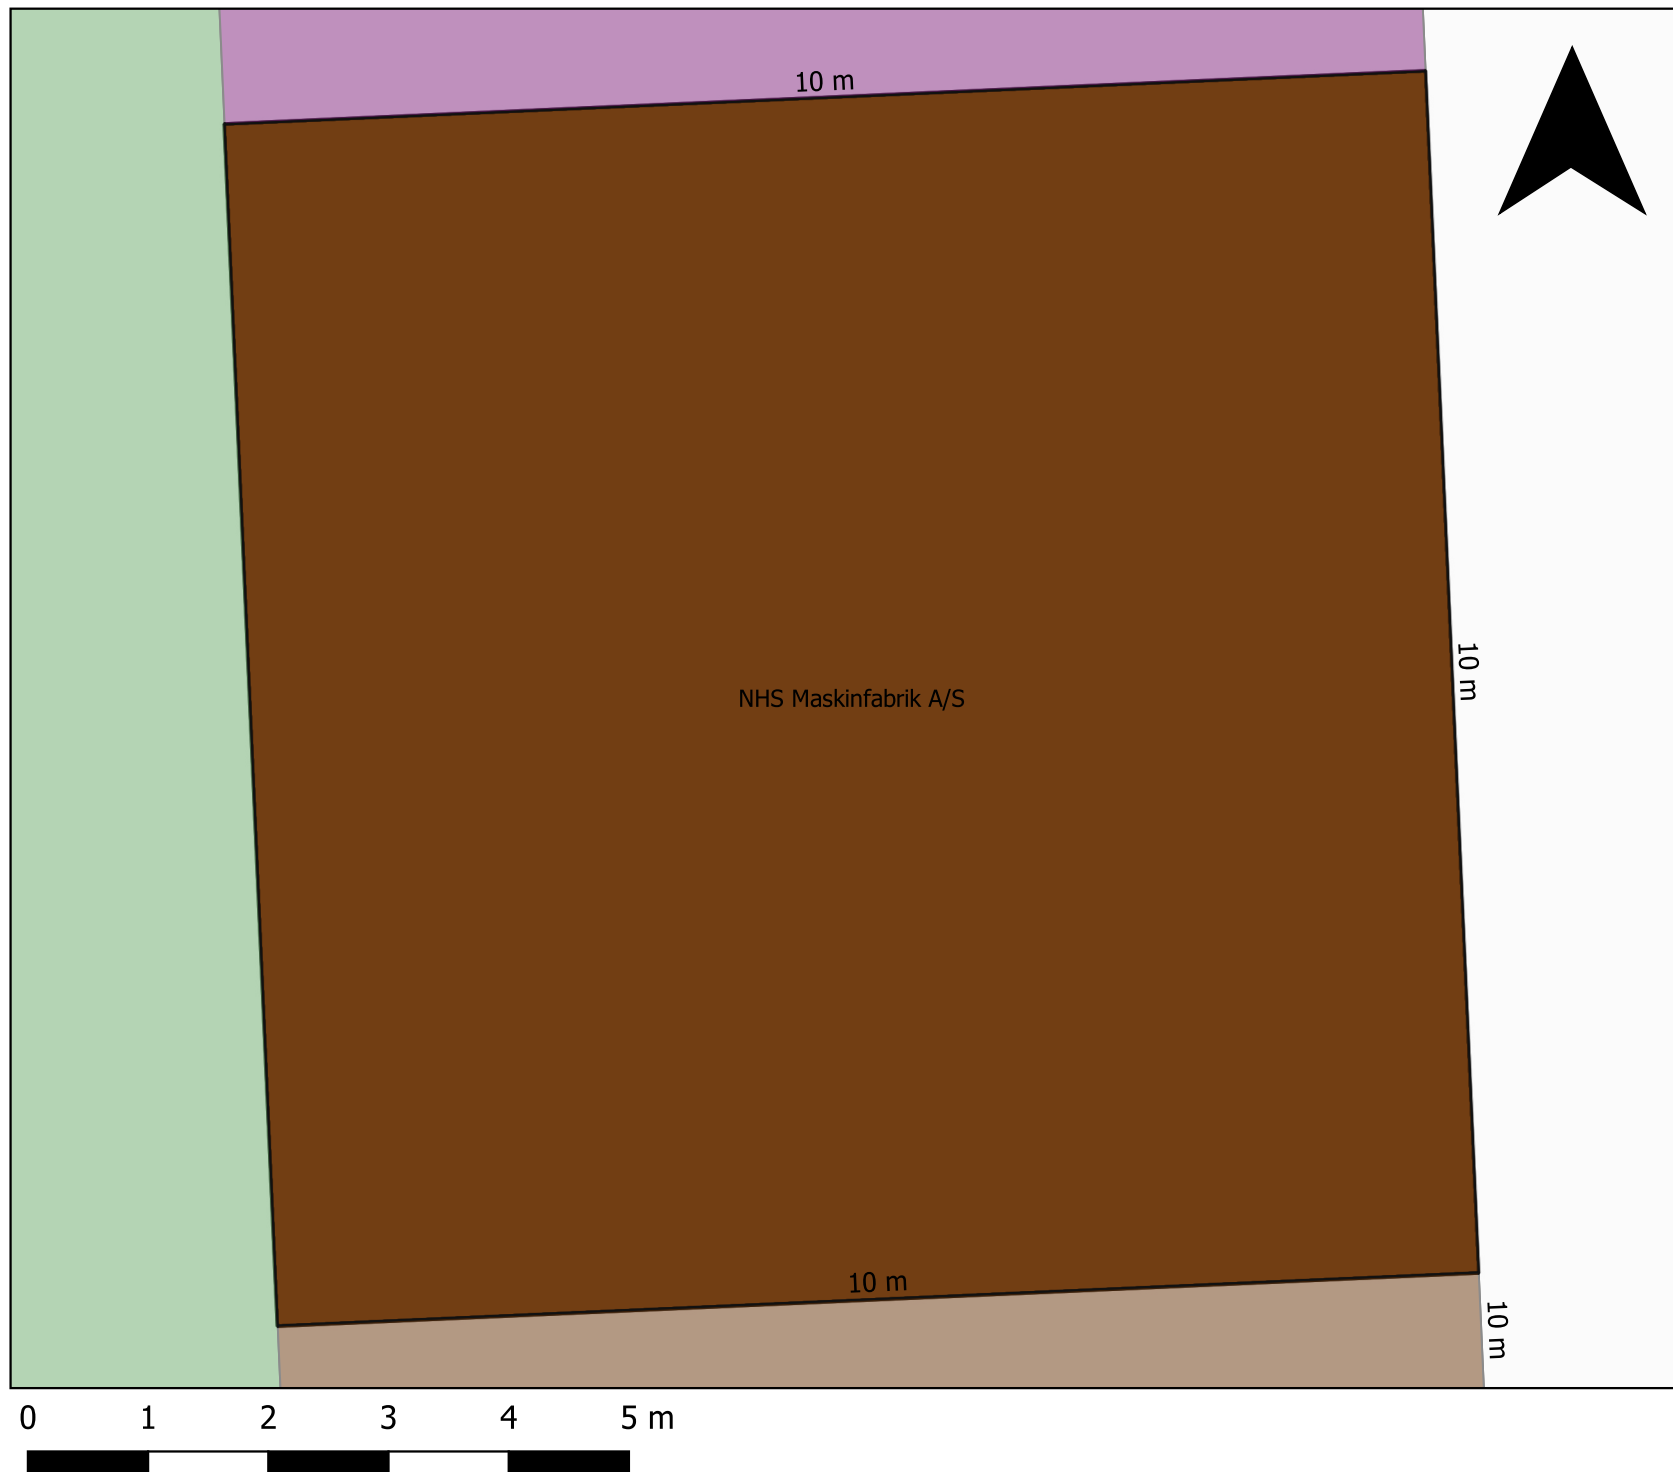

NHS Maskinfabrik A/S  
37

- Gangareal
- Beplantning

